


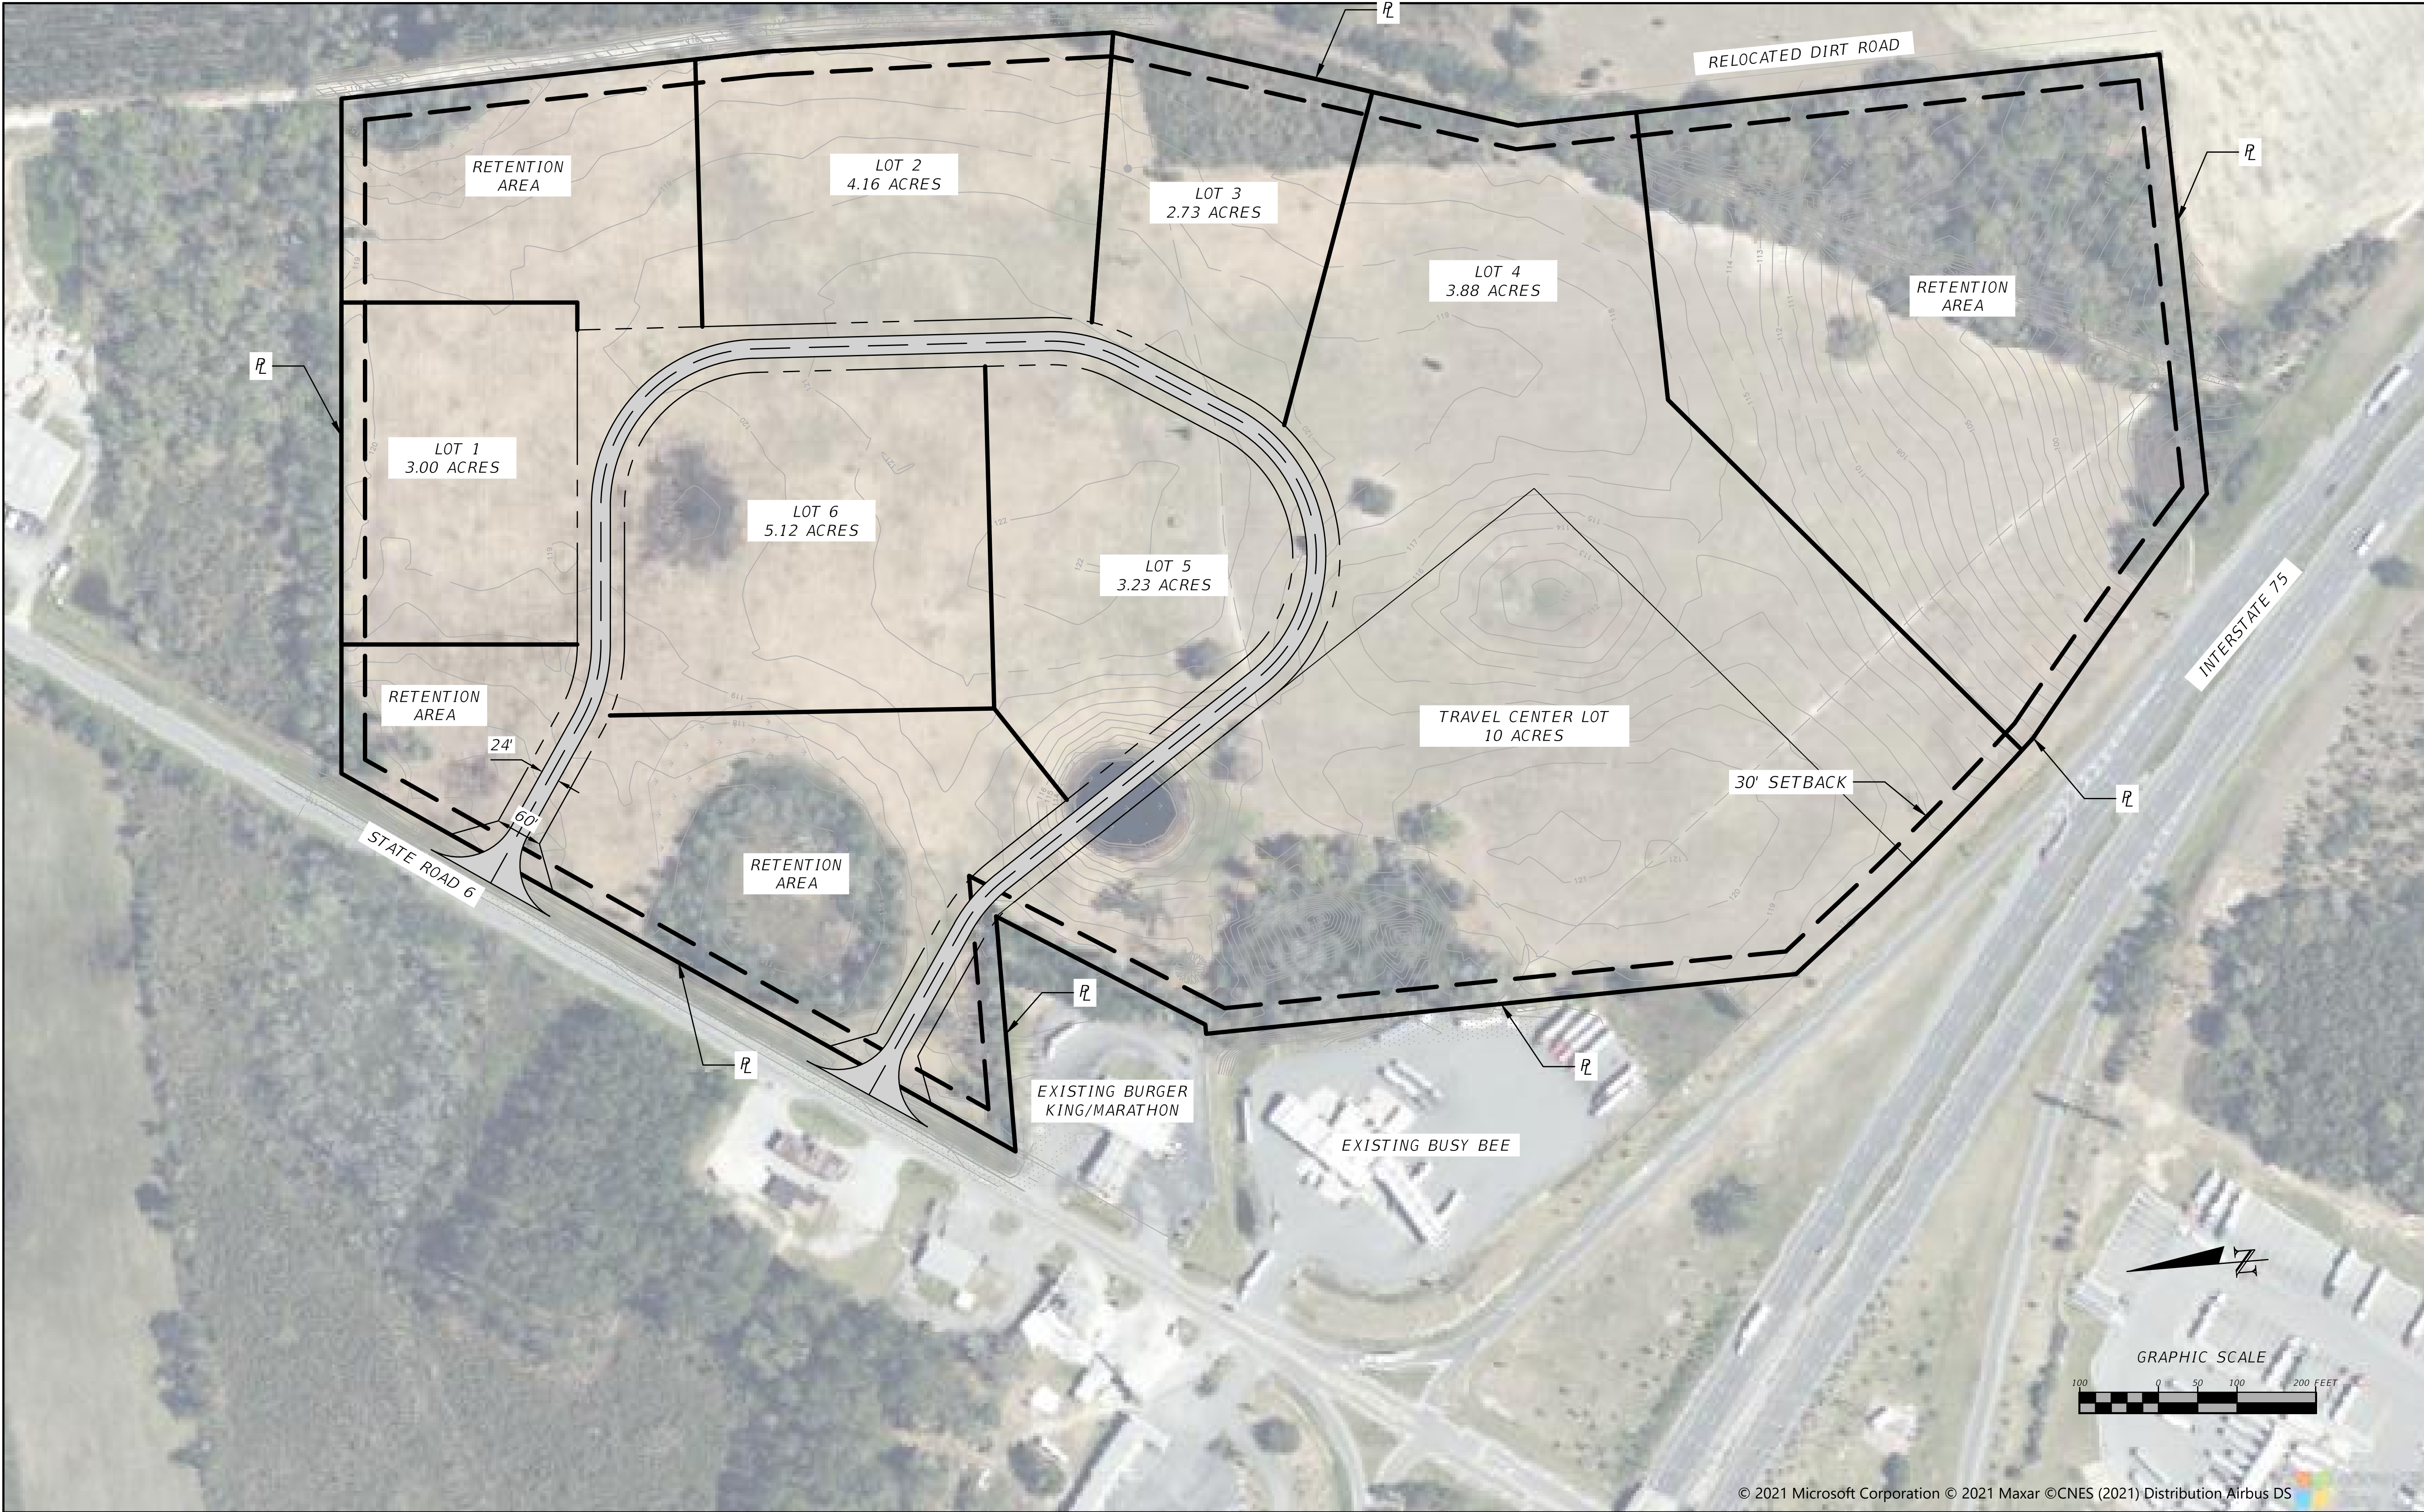

REVISIONS	
DATE	DESCRIPTION



NORTH FLORIDA PROFESSIONAL SERVICES, INC.
P.O. BOX 3823
LAKE CITY, FL 32056
PH. 386-752-4675
LIC NO. LB8356


2551 BLAIRSTONE PINES DR.
TALLAHASSEE, FL 32301
WWW.NFPS.NET
CA# 29011

JOB NUMBER:
L210211HAM
EOR:
GREGORY G. BAILEY
P.E. NO.:
43858

CONCEPTUAL LAYOUT
SR 6 INDUSTRIAL DEVELOPMENT
HAMILTON COUNTY, FL

SHEET NO.
1

THE OFFICIAL RECORD OF THIS SHEET IS THE ELECTRONIC FILE DIGITALLY SIGNED AND SEALED UNDER RULE 61G15-23.004, F.A.C.

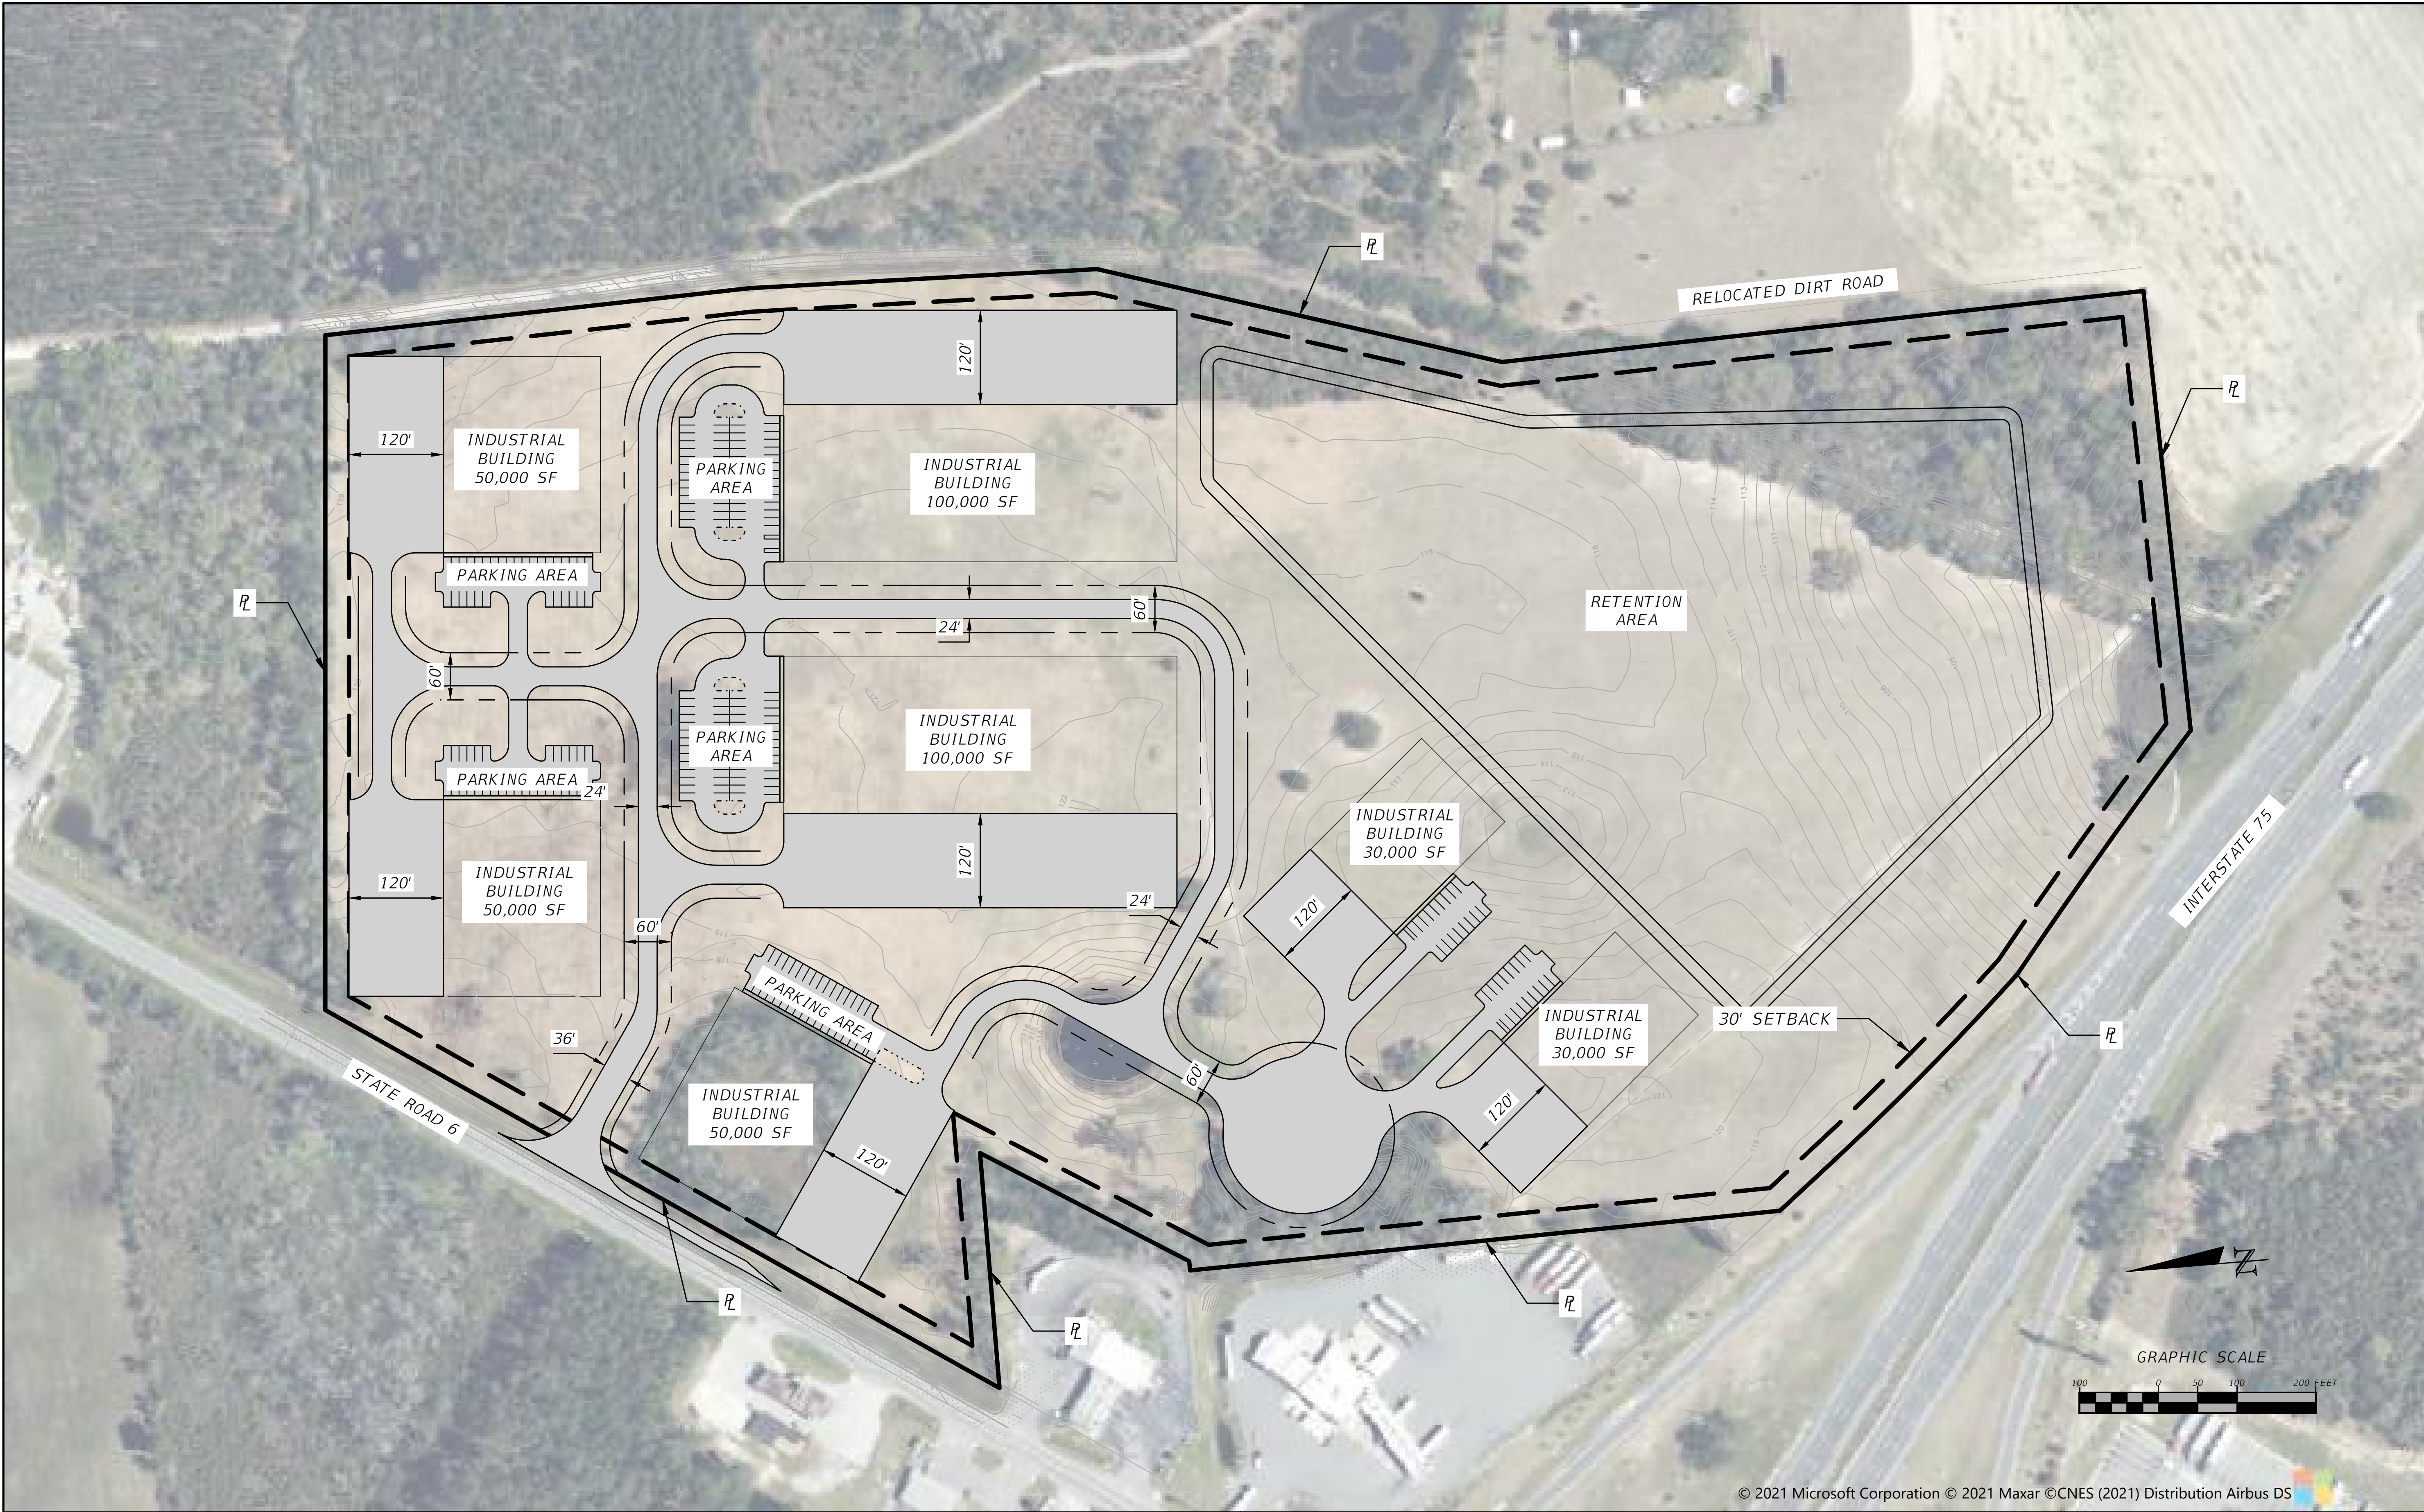

REVISIONS	
DATE	DESCRIPTION



NORTH FLORIDA PROFESSIONAL SERVICES, INC.
P.O. BOX 3823
LAKE CITY, FL 32056
PH. 386-752-4675
LIC NO. LB8356


2551 BLAIRSTONE PINES DR.
TALLAHASSEE, FL 32301
WWW.NFPS.NET
CA# 29011

JOB NUMBER:
L210211HAM
EOR:
GREGORY G. BAILEY
P.E. NO.:
43858

CONCEPTUAL LAYOUT
SR 6 INDUSTRIAL DEVELOPMENT
HAMILTON COUNTY, FL

SHEET
NO.
1

THE OFFICIAL RECORD OF THIS SHEET IS THE ELECTRONIC FILE DIGITALLY SIGNED AND SEALED UNDER RULE 61G15-23.004, F.A.C.

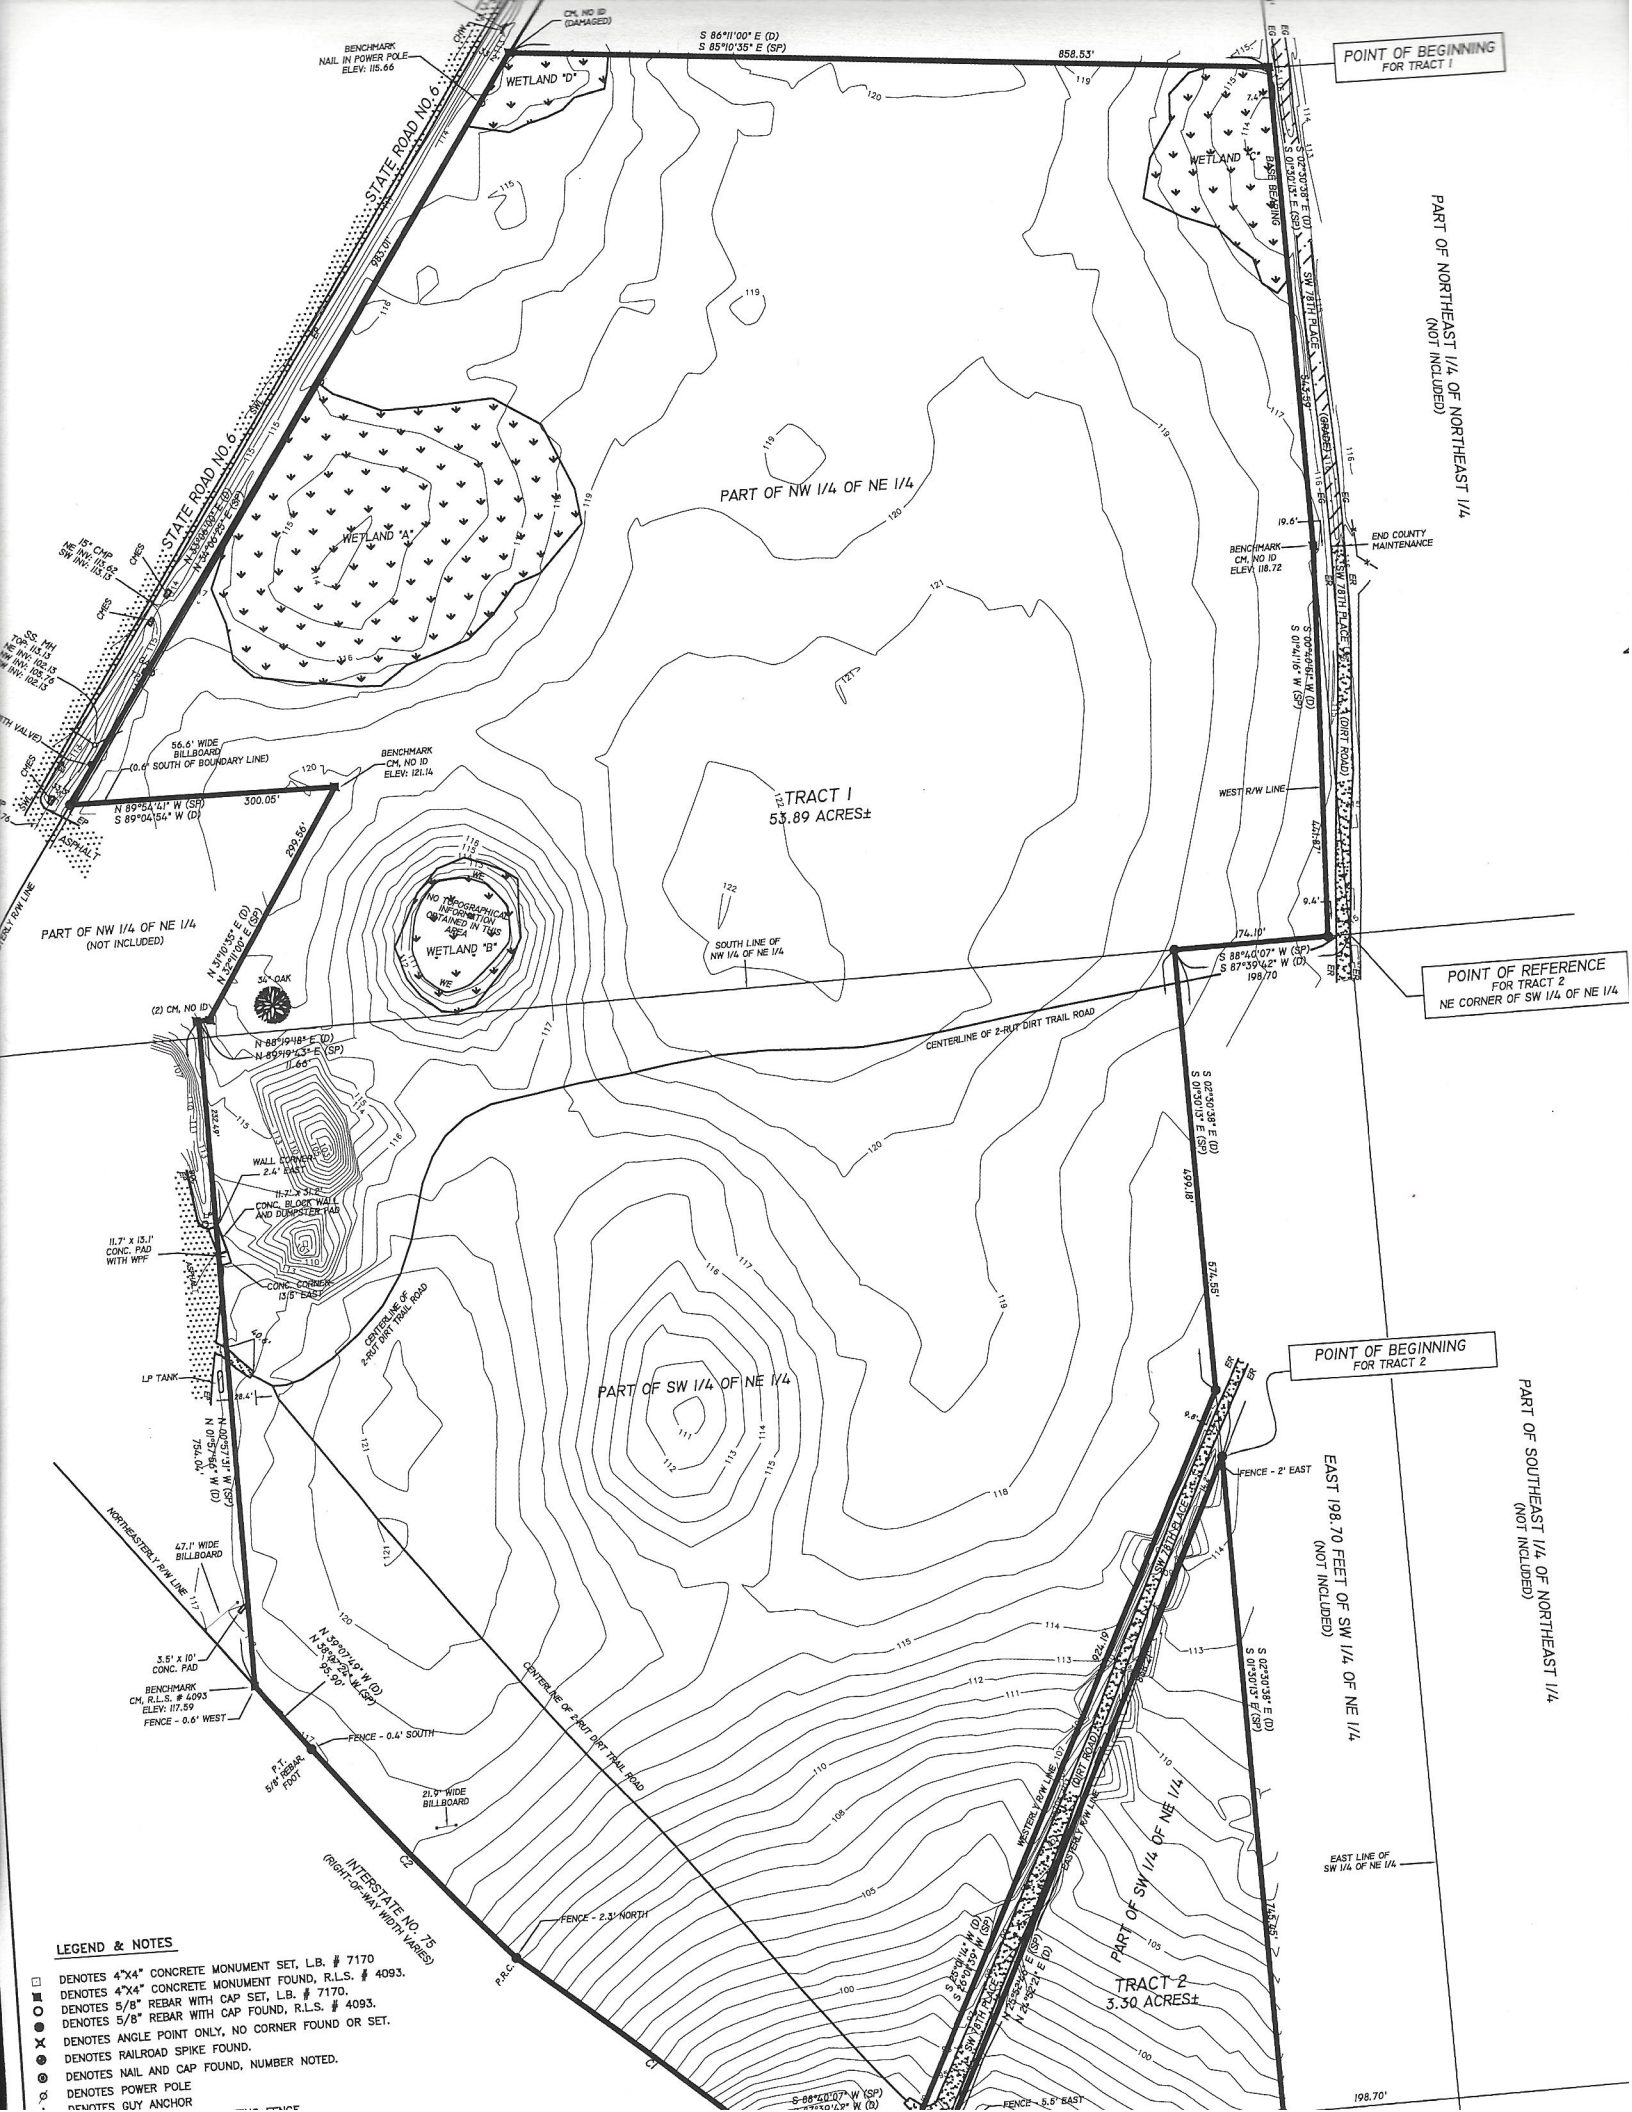

POINT OF BEGINNING
FOR TRACT 1

PART OF NORTHEAST 1/4 OF NORTHEAST 1/4
(NOT INCLUDED)

POINT OF REFERENCE
FOR TRACT 2
NE CORNER OF SW 1/4 OF NE 1/4

POINT OF BEGINNING
FOR TRACT 2

PART OF SOUTHEAST 1/4 OF NORTHEAST 1/4
(NOT INCLUDED)

EAST 198.70 FEET OF SW 1/4 OF NE 1/4
(NOT INCLUDED)

EAST LINE OF
SW 1/4 OF NE 1/4

LEGEND & NOTES

- DENOTES 4"x4" CONCRETE MONUMENT SET, L.B. # 7170
- DENOTES 4"x4" CONCRETE MONUMENT FOUND, R.L.S. # 4093.
- DENOTES 5/8" REBAR WITH CAP SET, L.B. # 7170.
- ⊙ DENOTES 5/8" REBAR WITH CAP FOUND, R.L.S. # 4093.
- ⊙ DENOTES ANGLE POINT ONLY, NO CORNER FOUND OR SET.
- ⊙ DENOTES RAILROAD SPIKE FOUND.
- ⊙ DENOTES NAIL AND CAP FOUND, NUMBER NOTED.
- ⊙ DENOTES POWER POLE
- ⊙ DENOTES GUY ANCHOR